


-PLAN SHEWING PROPERTY-
-SAID TO BELONG TO-
MR. SHERIFF OLABODE
-ALONG SHOMEKE / LISA-ADEFOLU VILLAGE ROAD
VIA OWODE-EGBA TOWN-
-OBAFEMI OWODE LOCAL GOVERNMENT AREA-
-OGUN- STATE-
-SCALE :-1:5000-

METRES 10 5 0 10 20 30 METRES

-ORIGIN:- U.T.M (ZONE 31)-
-AREA:- 181895.609 SQ.MTS. (44.946 ACRES)-

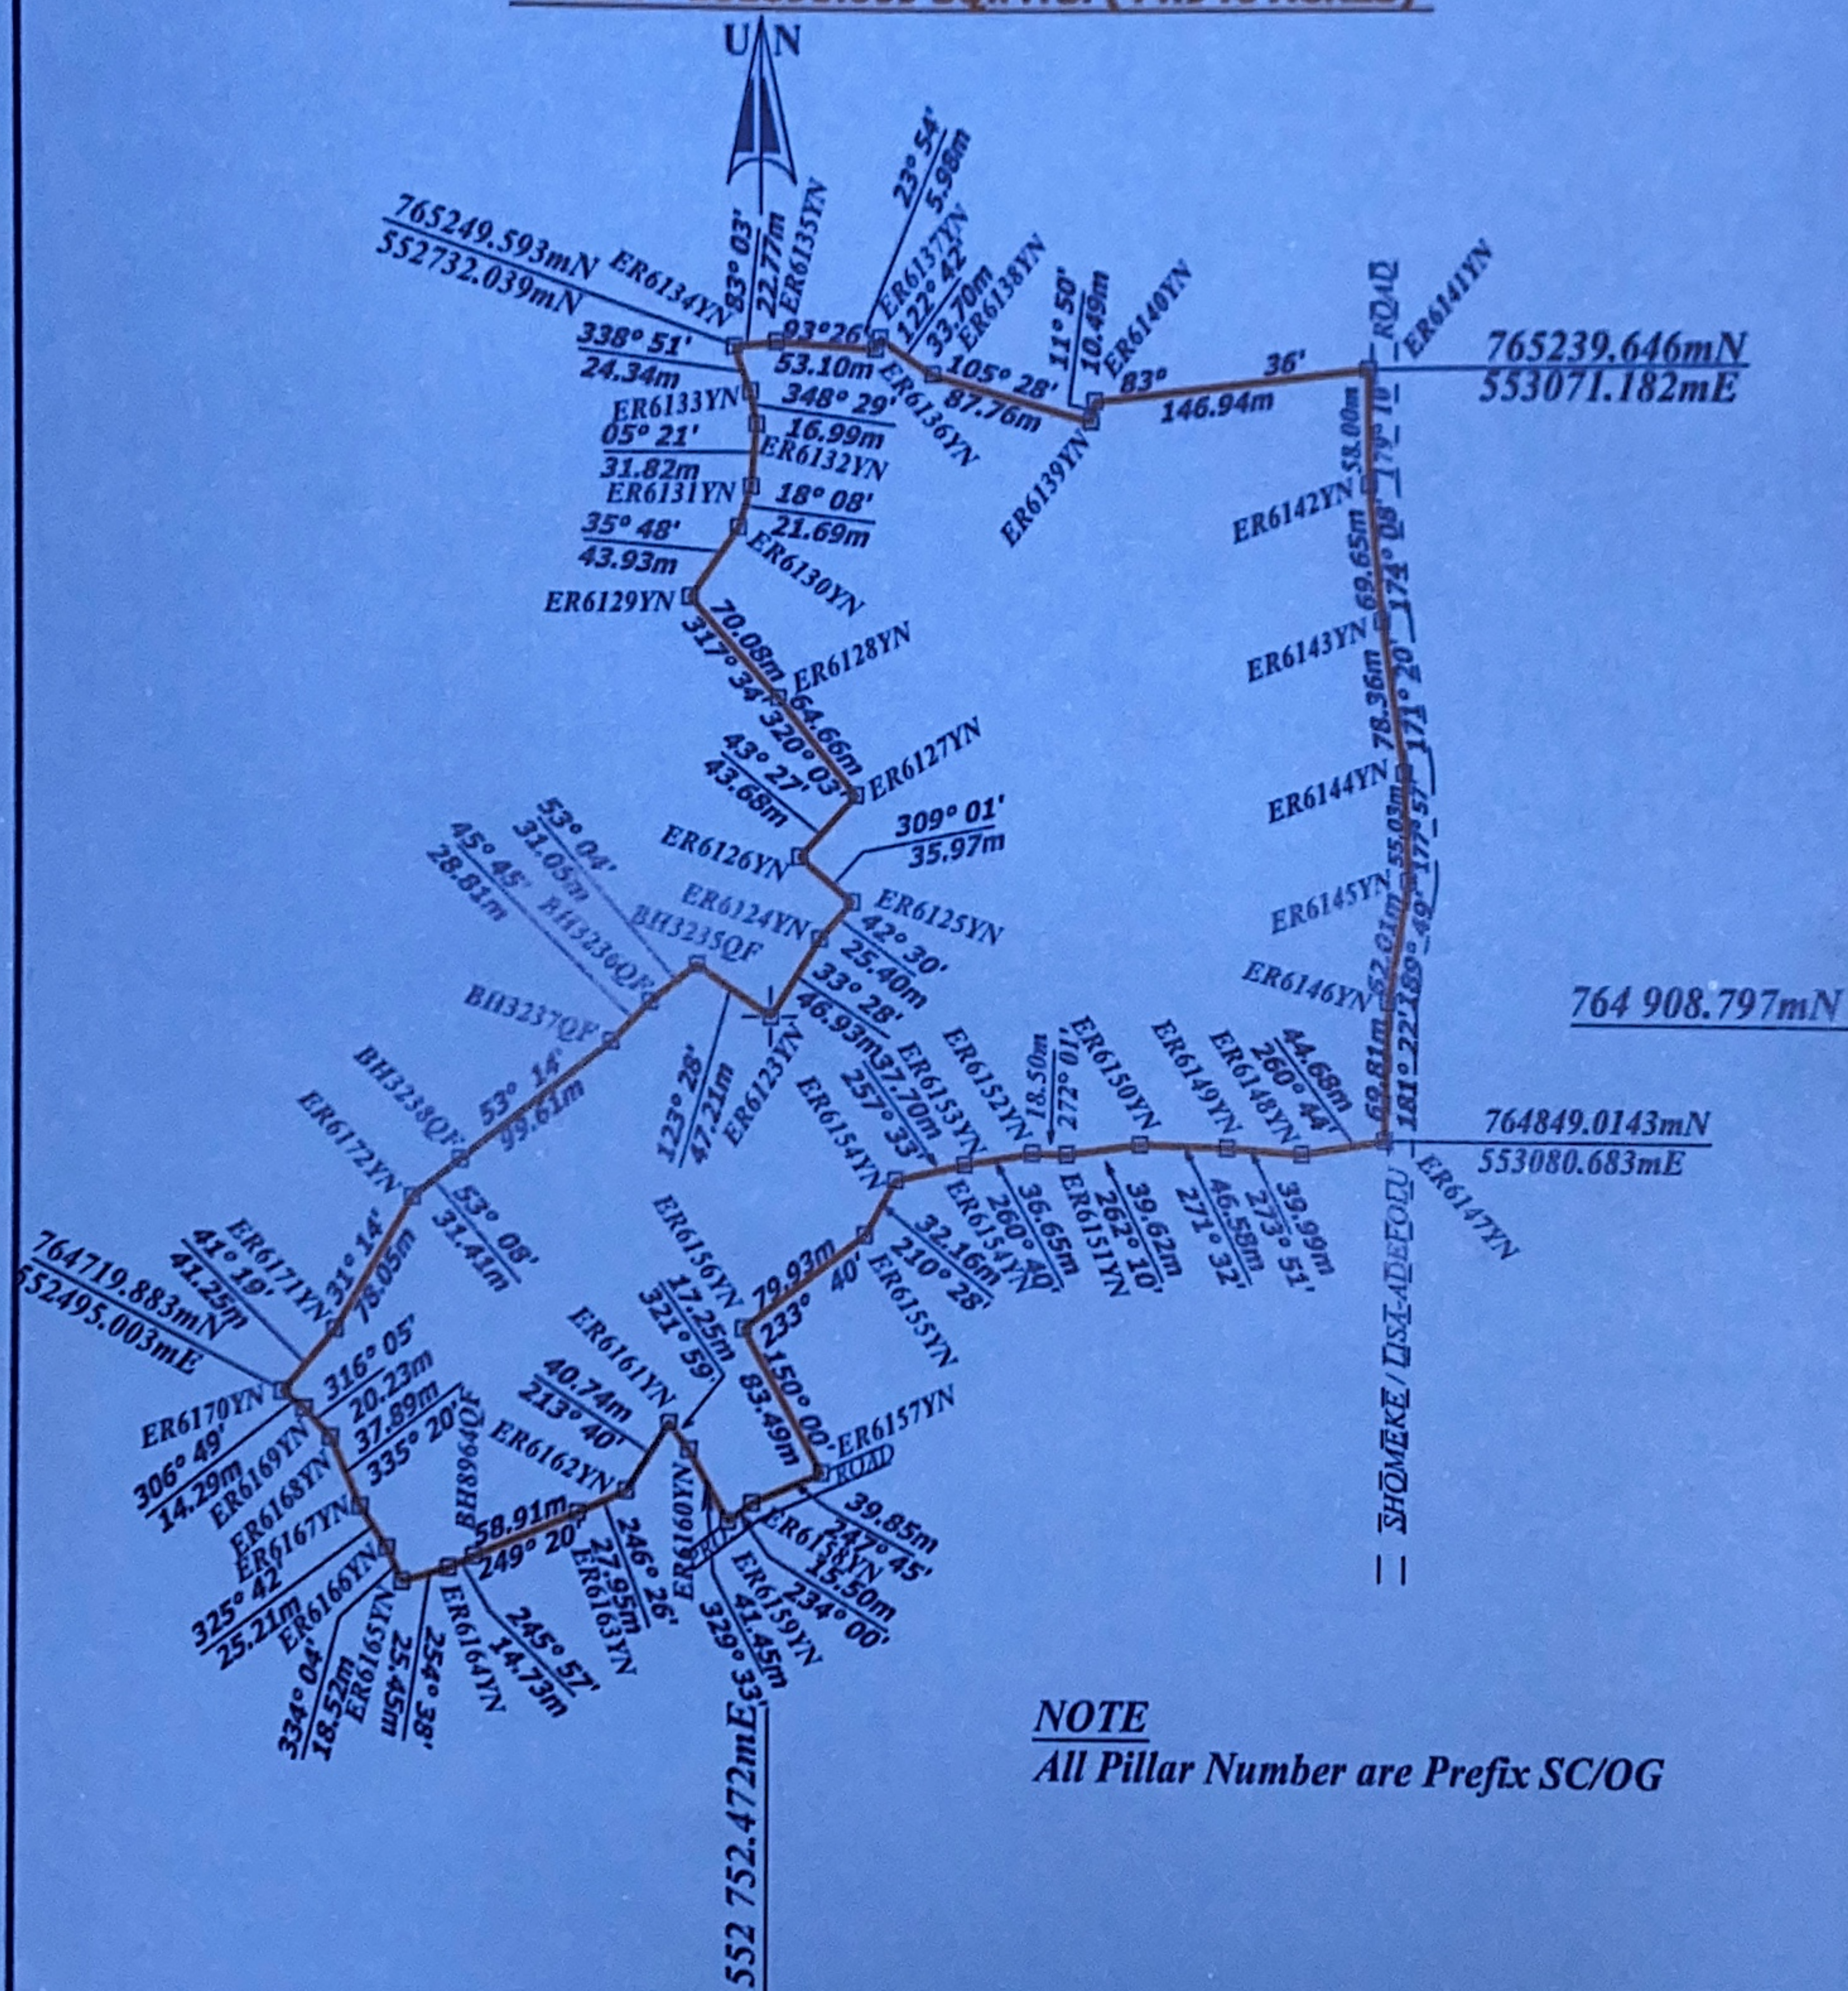


NOTE
 All Pillar Number are Prefix SC/OG

JOEROY DATA SERVICES
 Smecca Plaza KM36 Lagos / Ibadan,
 Expressway, Opposite First Bank,
 Ibafo, Ogun State.
 Tel No: 08127830627, 07068043803

PLAN NO
OG/3924/2024/32

Certified true copy of original plan made
 by me on: **21 -06 - 2024**

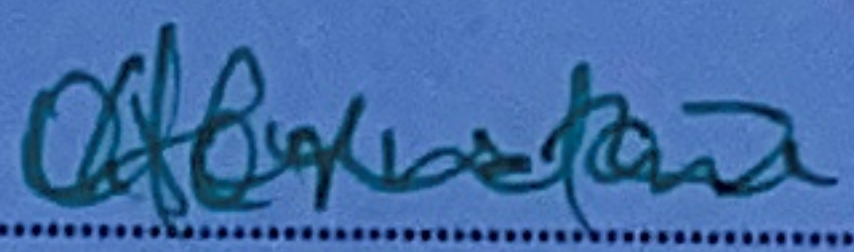
OLORUNDARE A.J. (MNIS)
 SURVEYOR